


# GOVT. INDUSTRIAL TRAINING INSTITUTE AT NATHUSARI CHOPTA

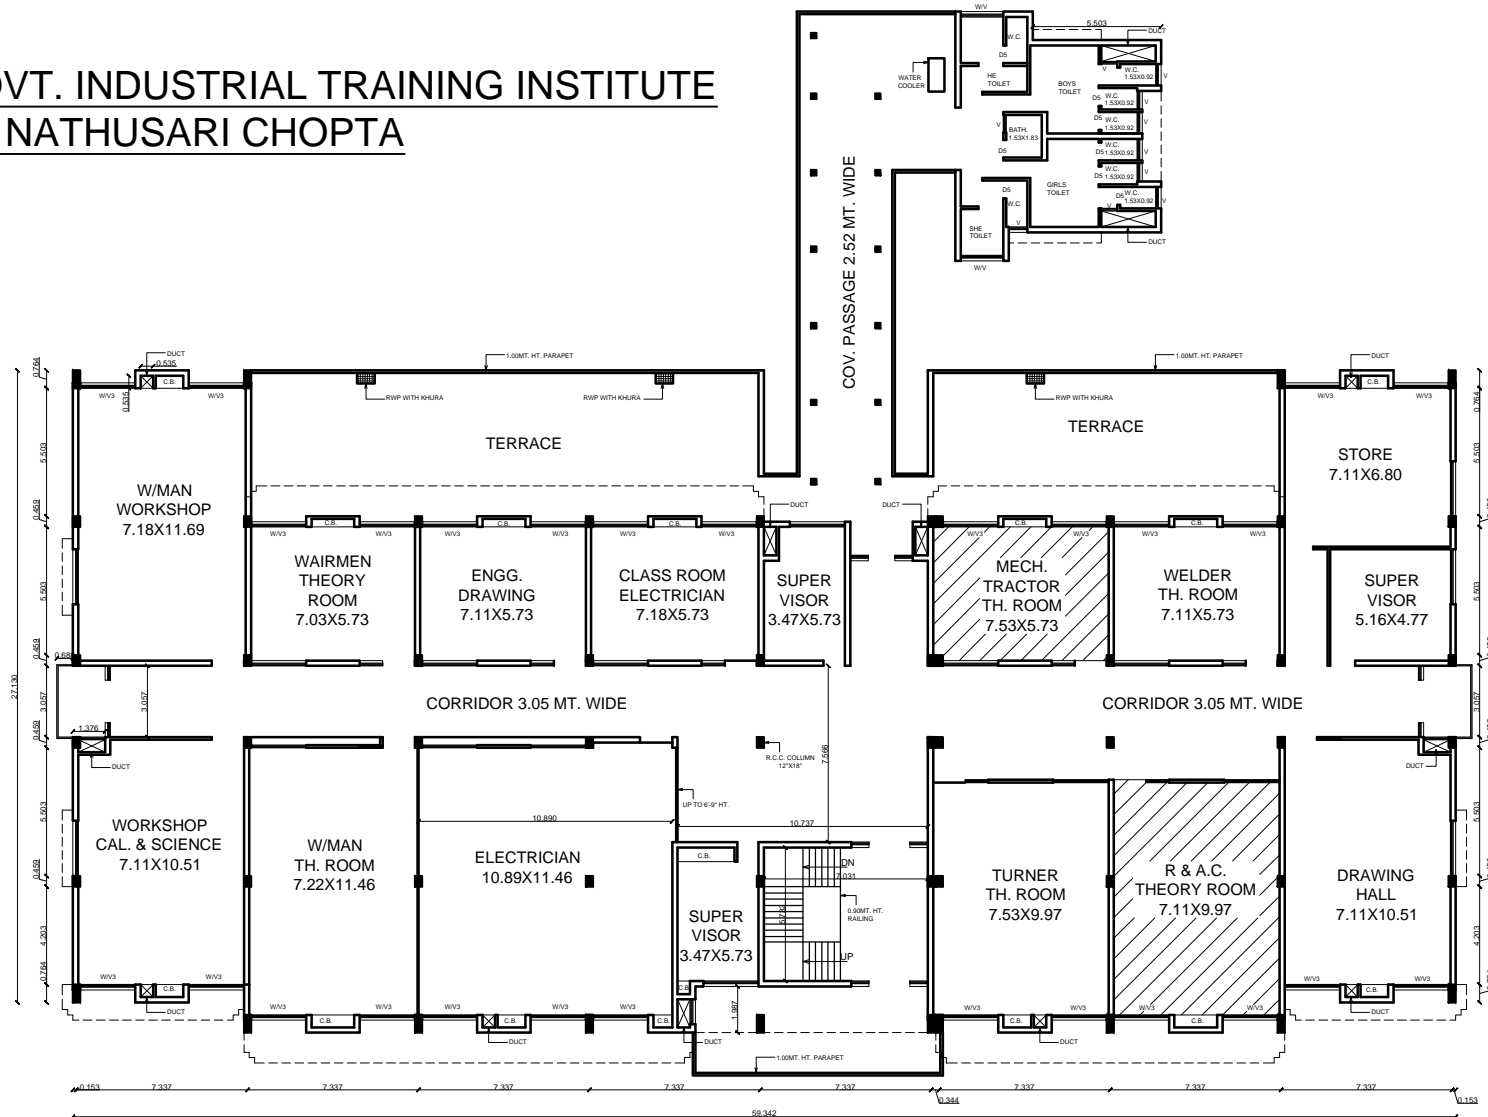

**FIRST FLOOR PLAN**  
**BLOCK-1**

**ARCHITECT SIGN.:-**