


GOVT. INDUSTRIAL TRAINING INSTITUTE AT NATHUSARI CHOPTA

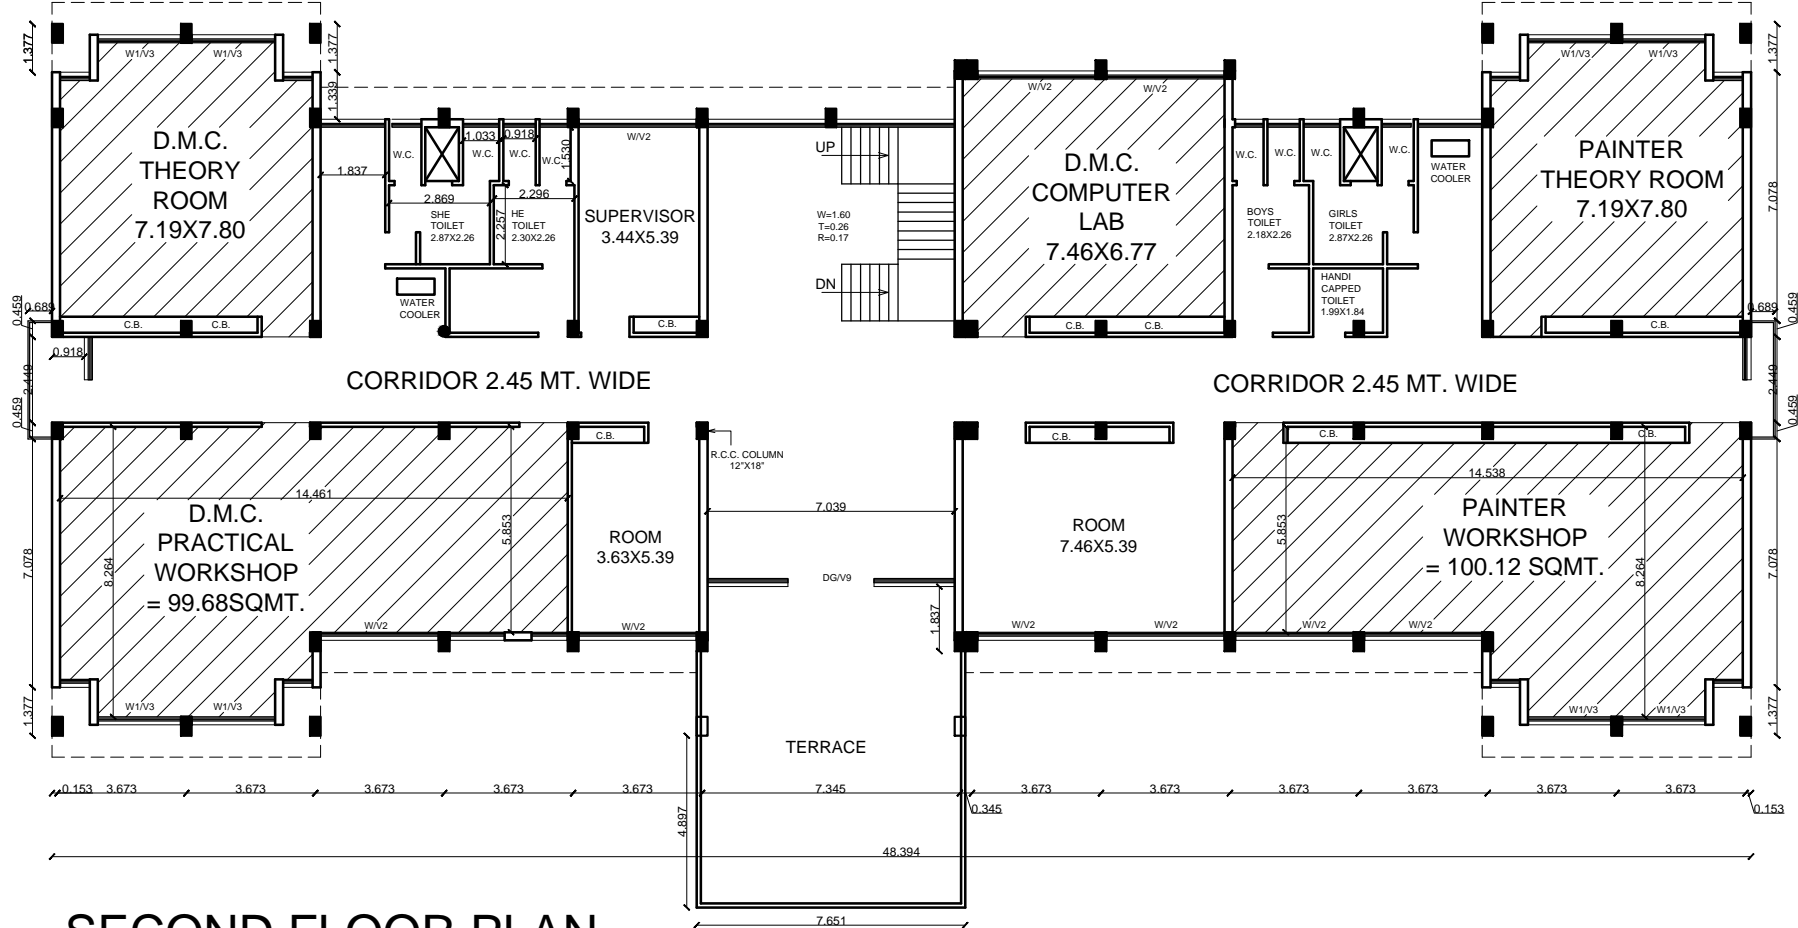

SECOND FLOOR PLAN
BLOCK-2

ARCHITECT SIGN.:-